


PLAN VIEW

PROFILE

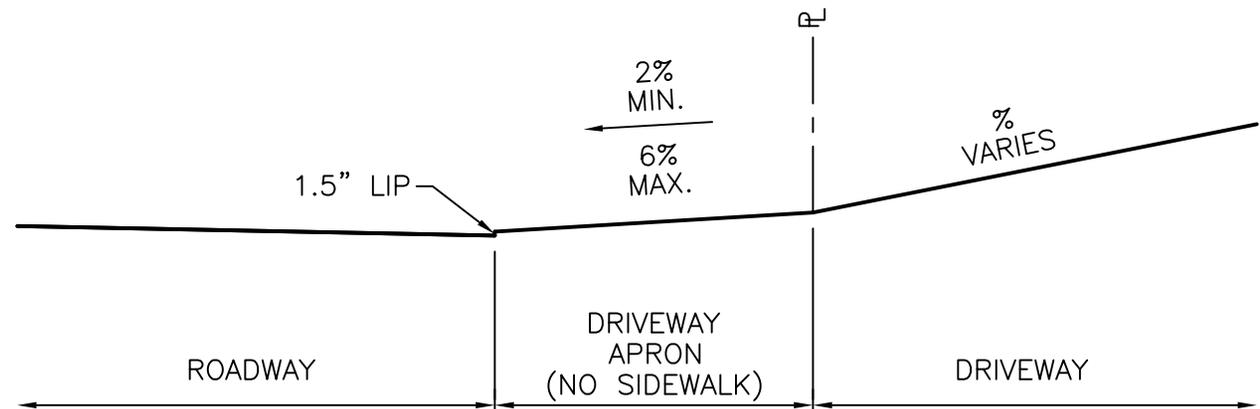

**DRIVEWAY
ACCEPTABLE SLOPES &
DIMENSIONS**

CITY OF CHICOPEE ENGINEERING DEPARTMENT
115 BASKIN DRIVE
CHICOPEE, MASSACHUSETTS 01020
(413) 594-3416

DRAWN BY: CJC
CHECKED BY:
APPROVED BY:

DATE: 11/08
SCALE: N.T.S.

DRAWING NUMBER